
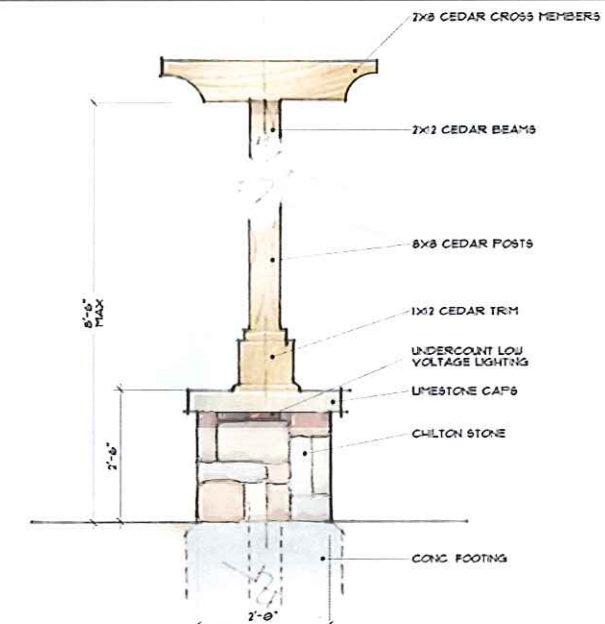



# Putnam Residence

1136 SECRETARIAT, SALINE, MICHIGAN 48116

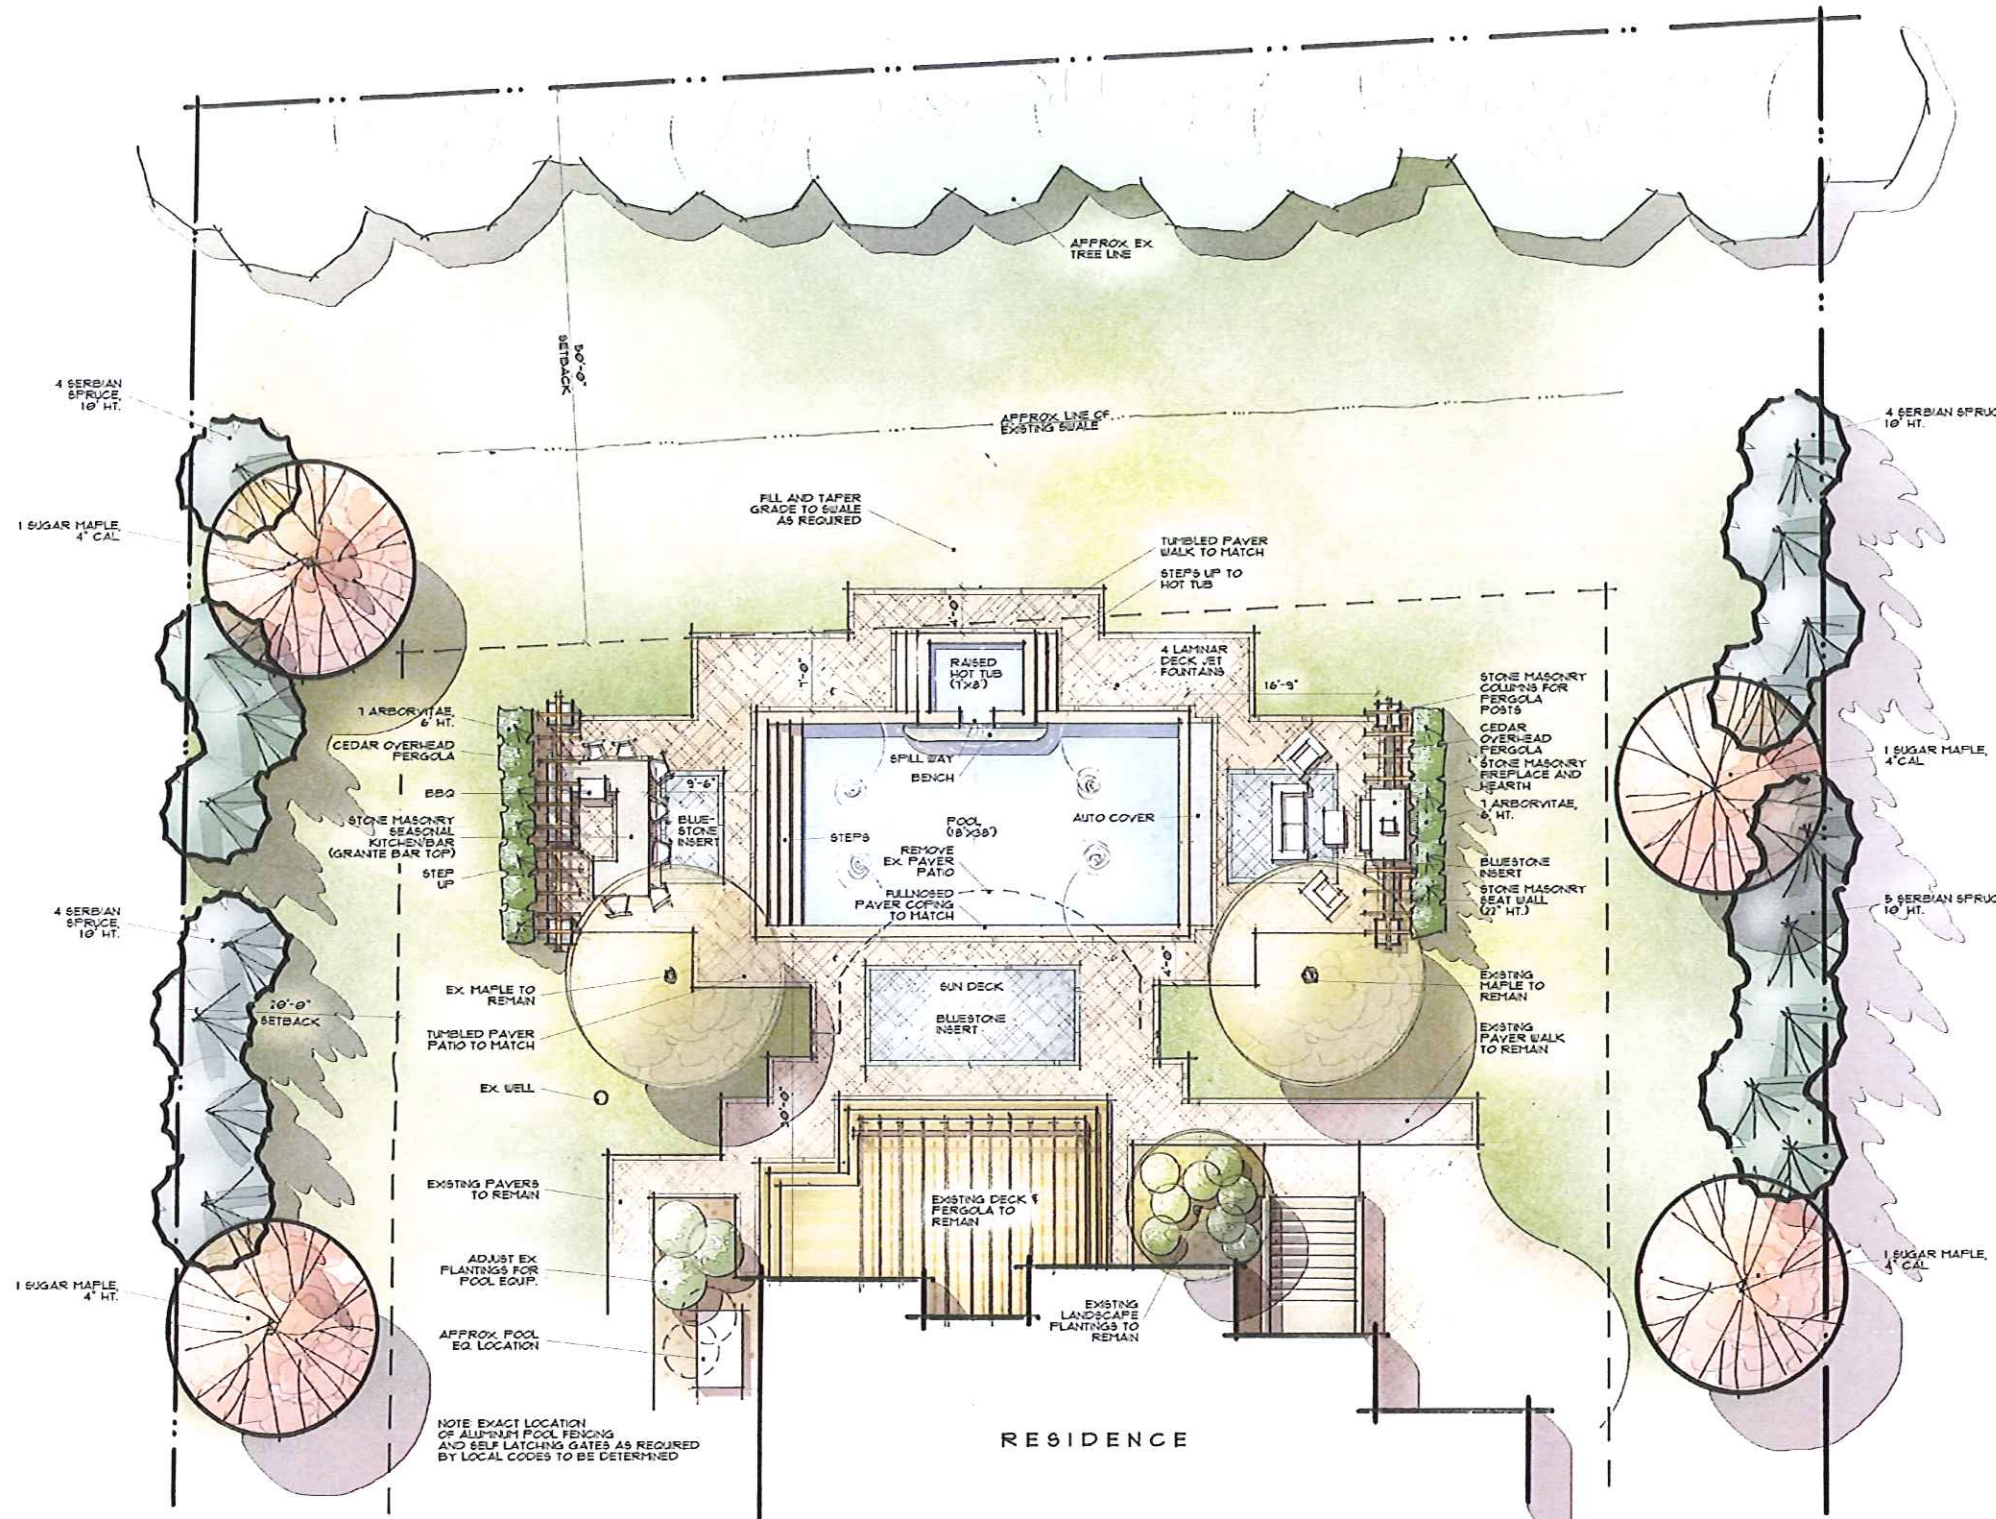

## Preliminary Conceptual Landscape Plan

SCALE: 1"=10'-0"

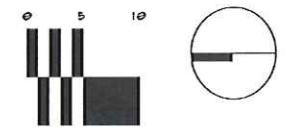

AUGUST 29, 2015

