


Sula Residence

21843 HAMPTON, BEVERLY HILLS, MICHIGAN 48025

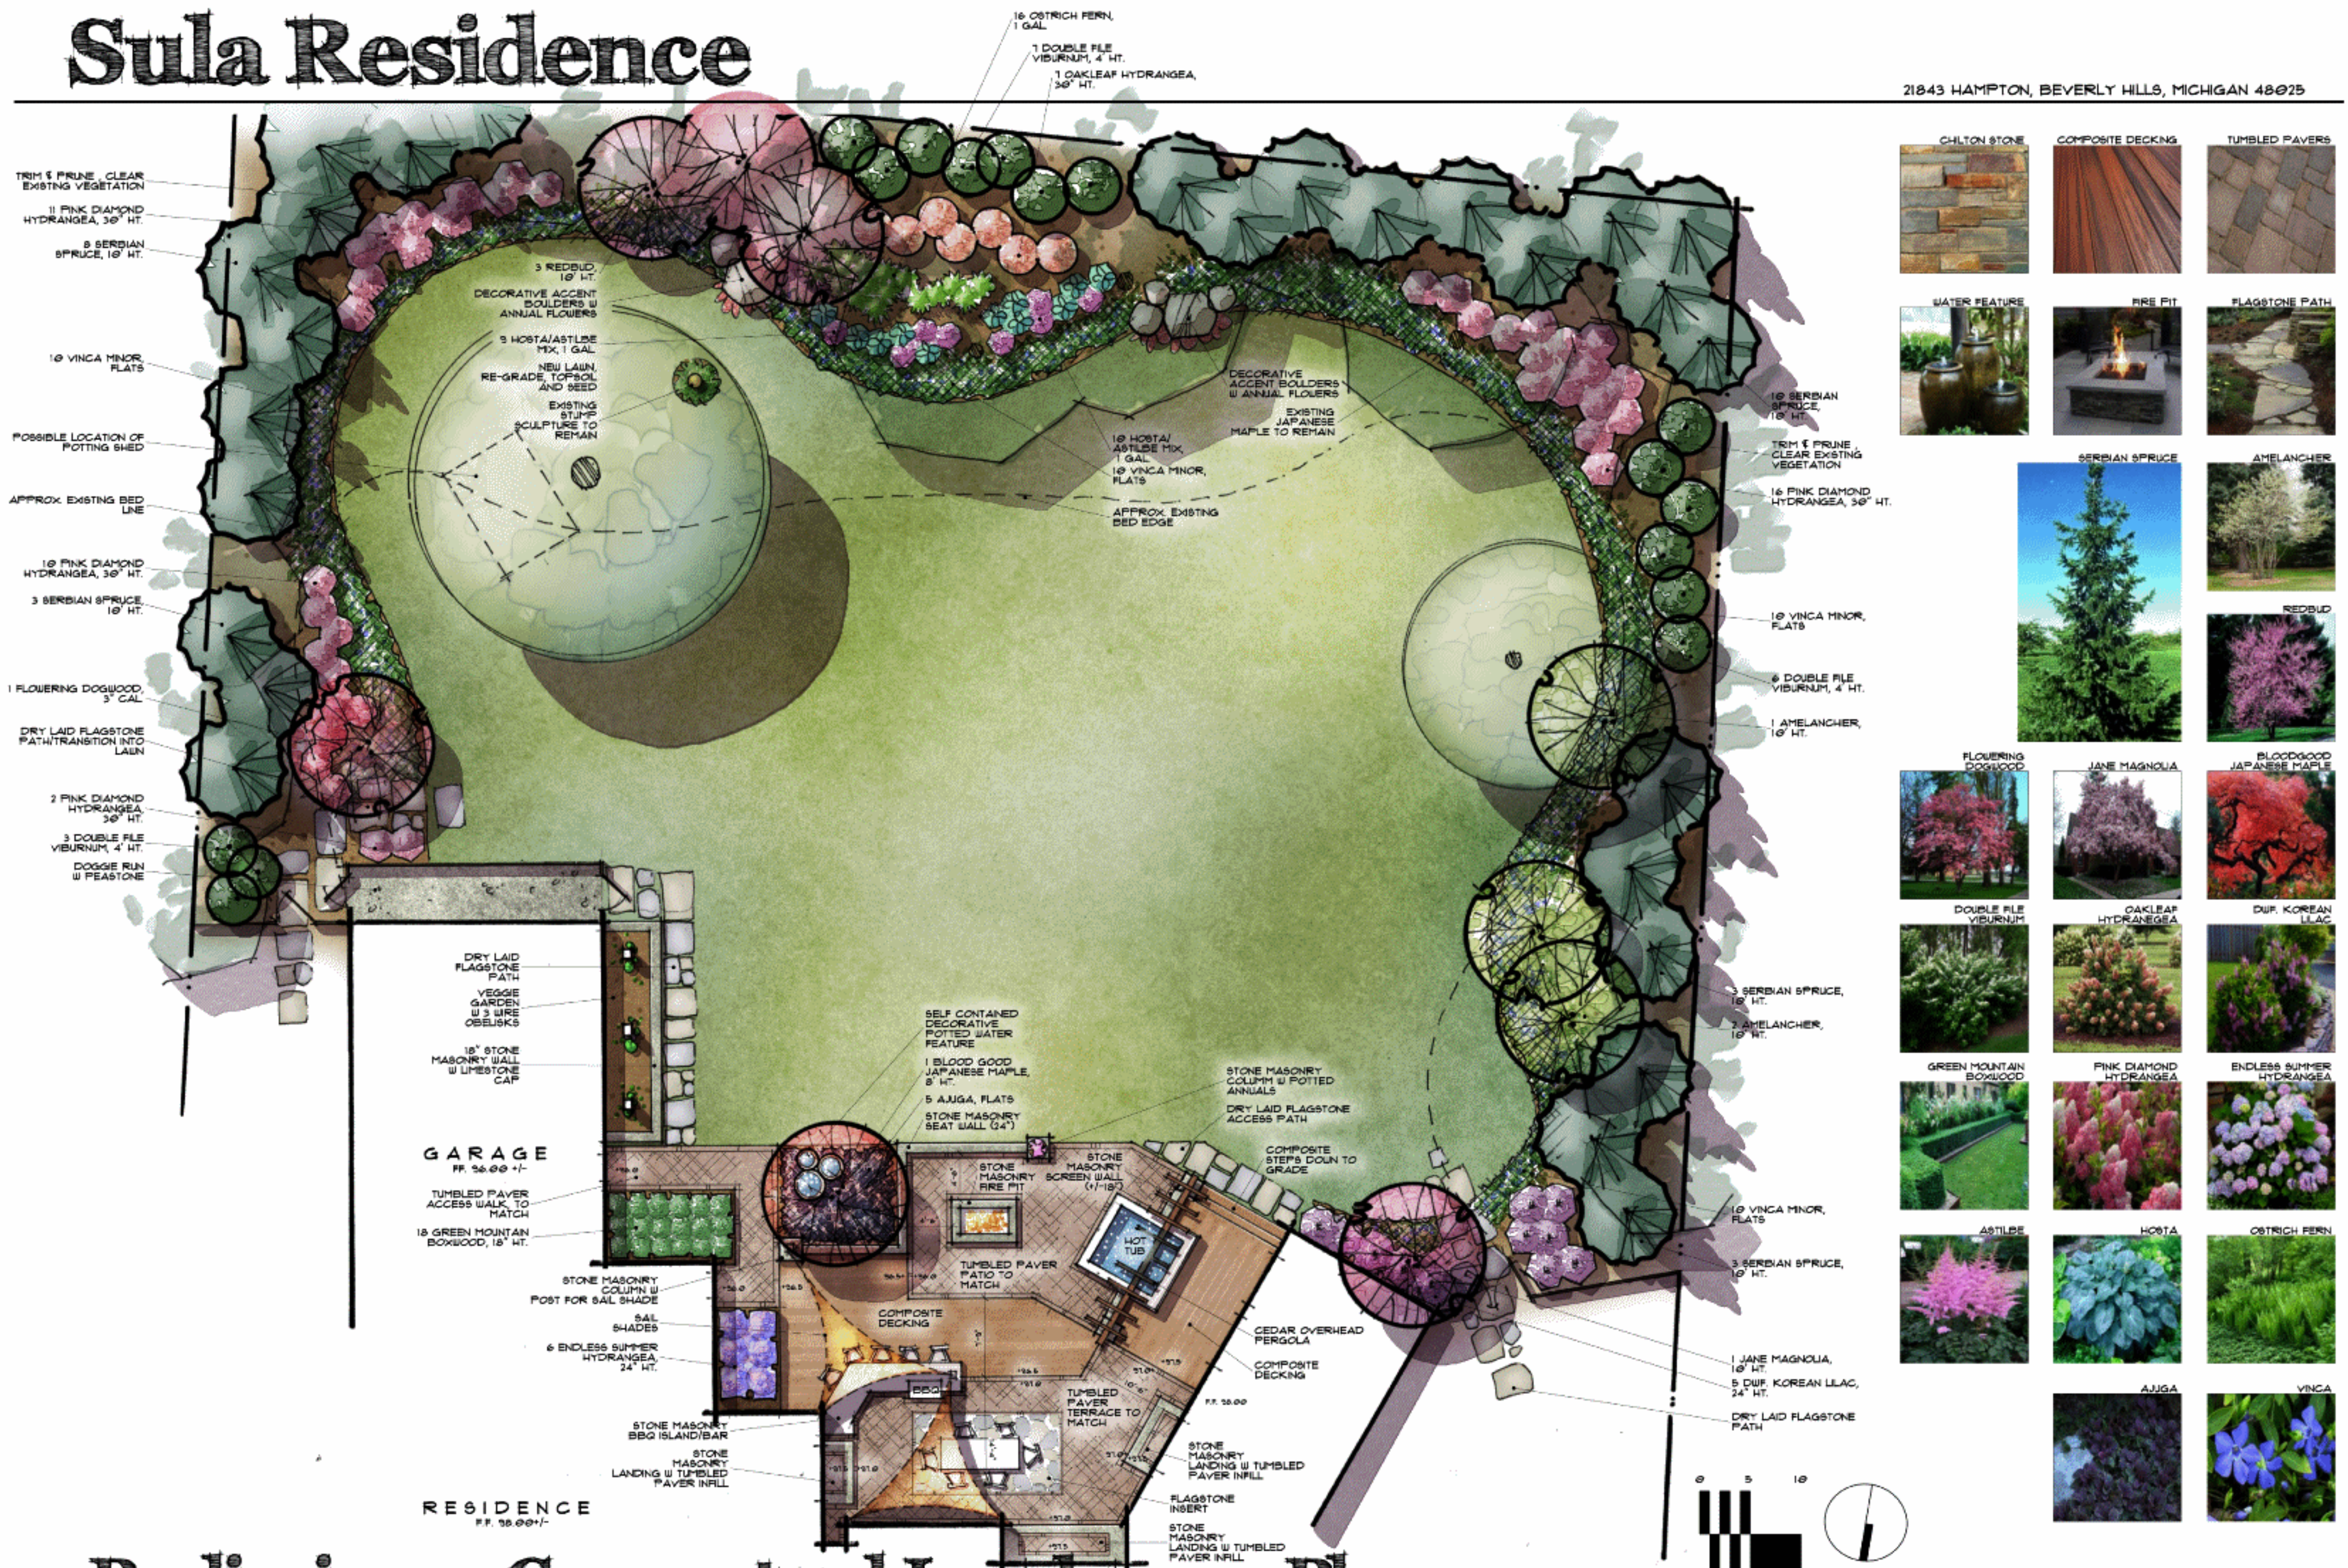

Preliminary Conceptual Landscape Plan

SCALE: 1"=10'-0"

PRELIMINARY AUGUST 30, 2015