


Sprague Residence

14661 HUFF, LIVONIA, MICHIGAN 48154

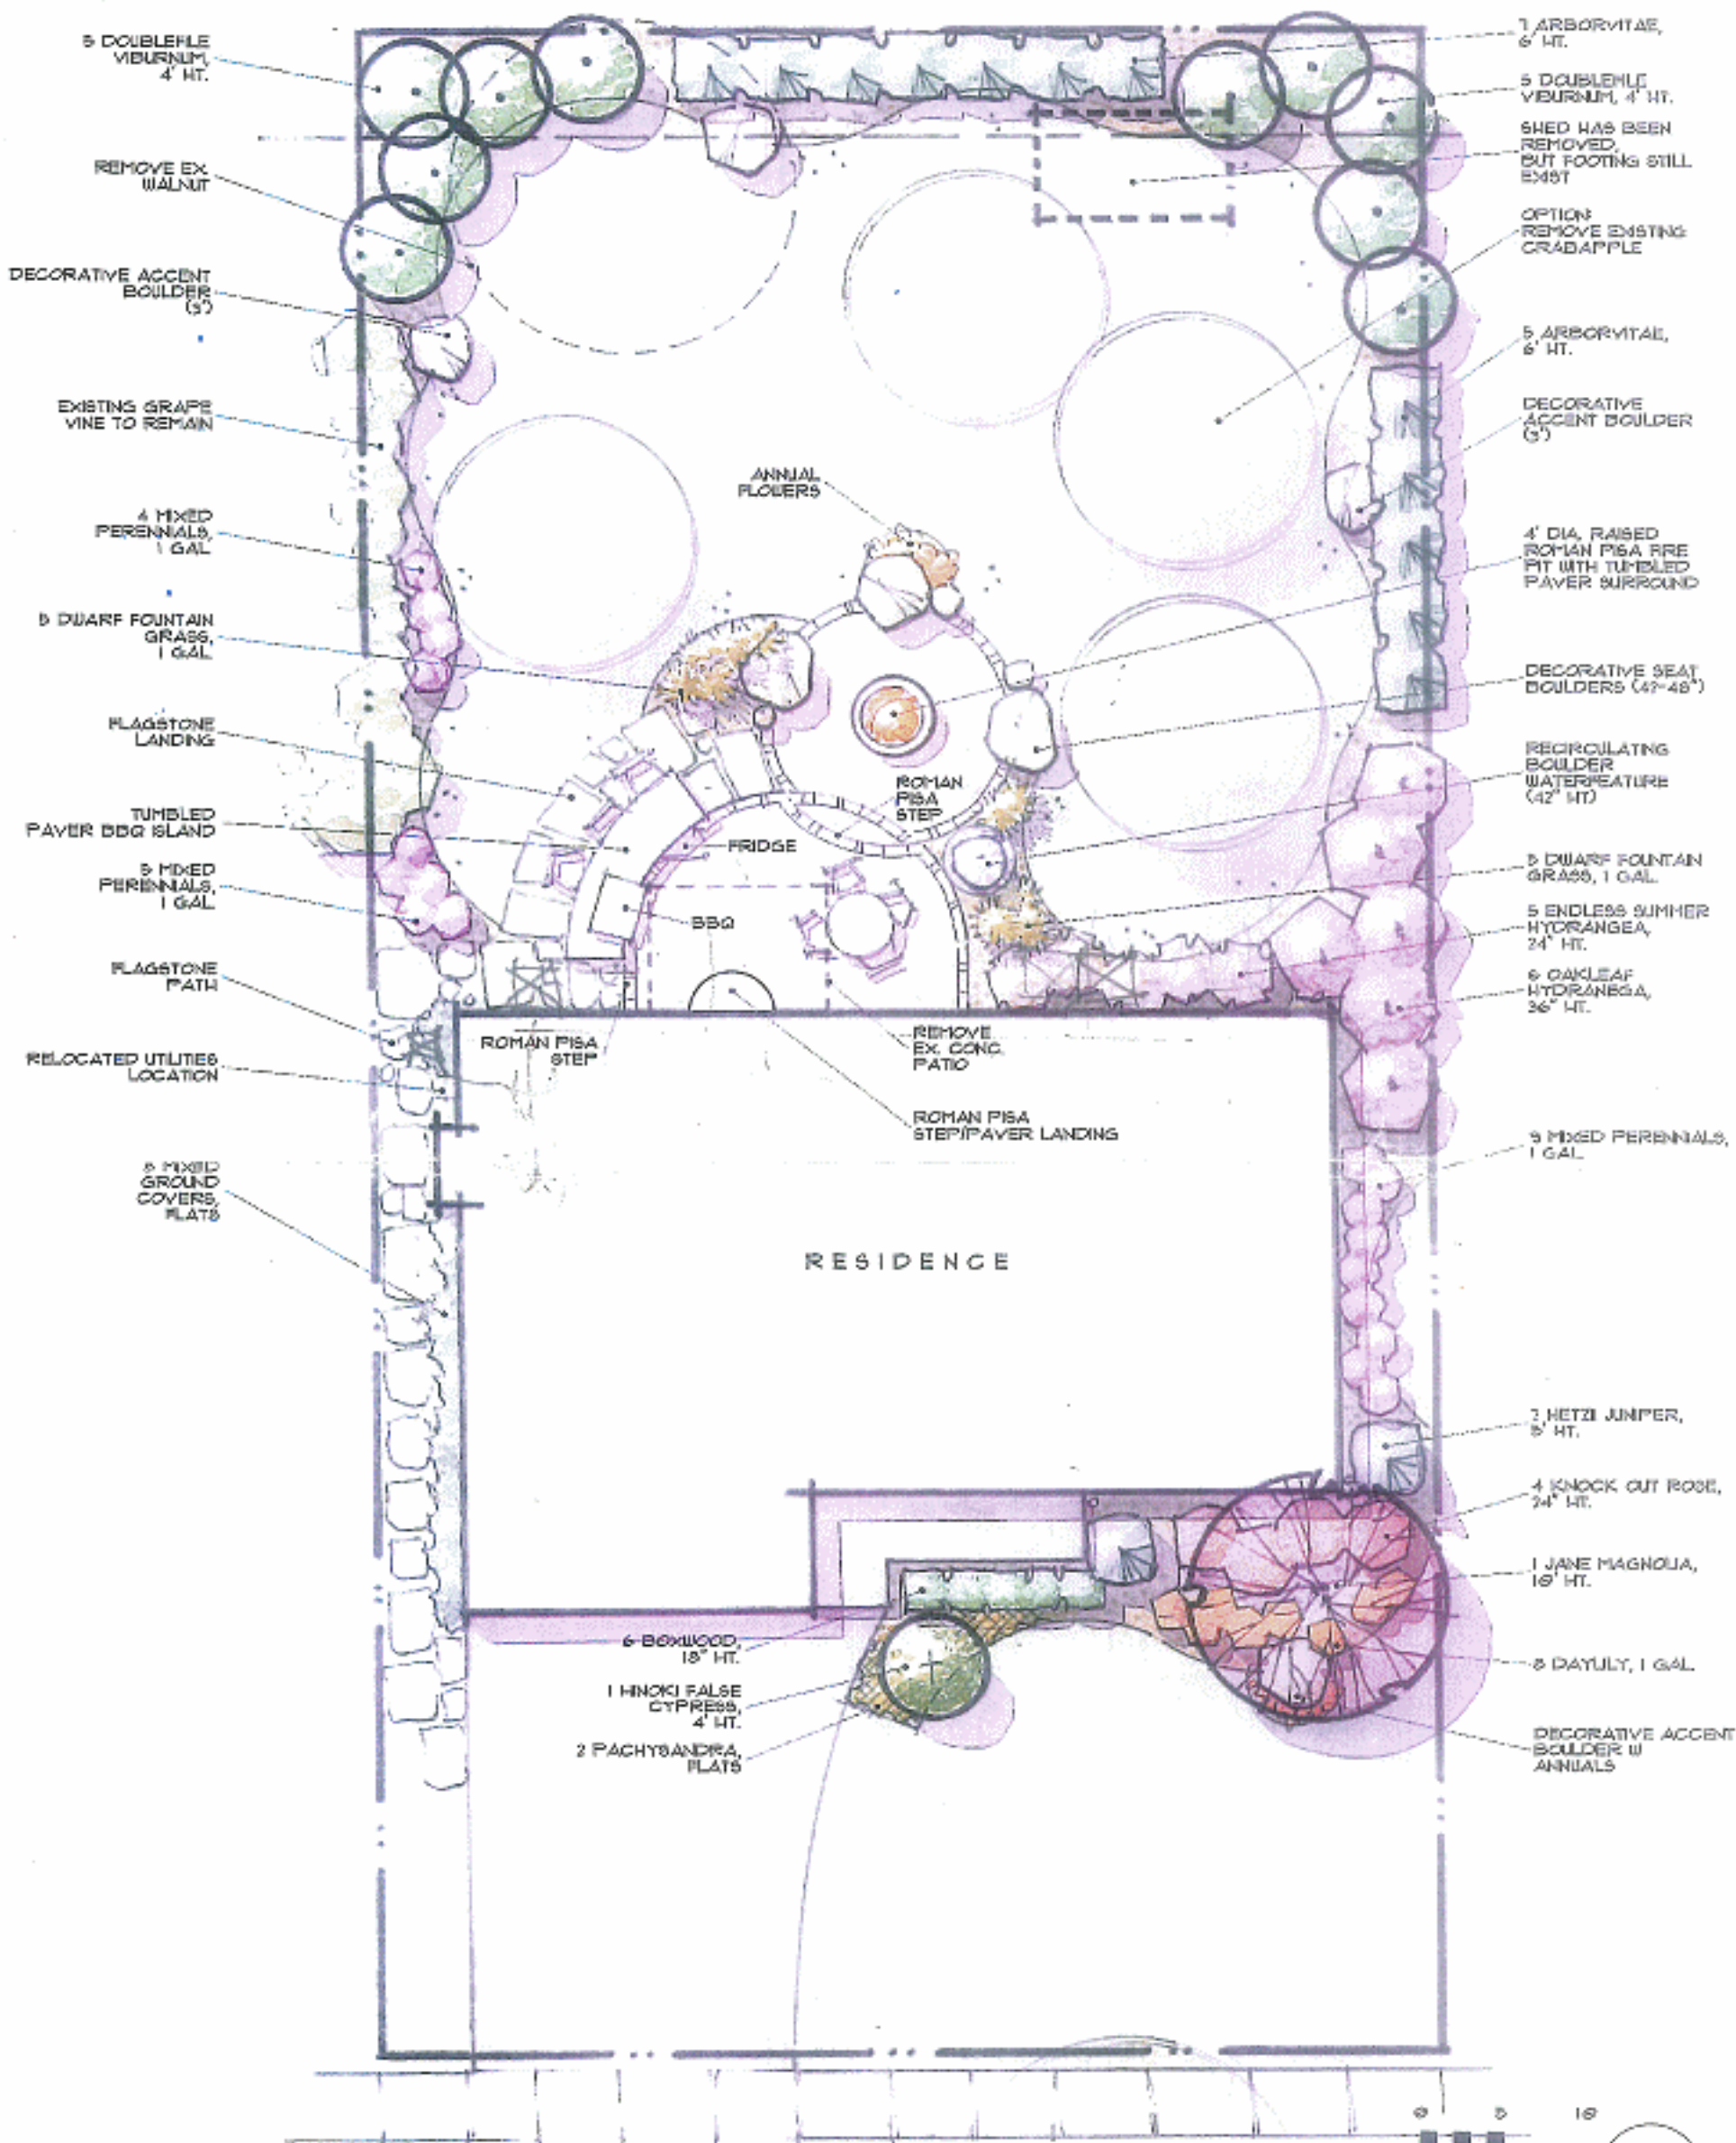

Conceptual Landscape Plan

SCALE: 1"=10'-0"

AUGUST 31, 2014

