



# Gayton Residence

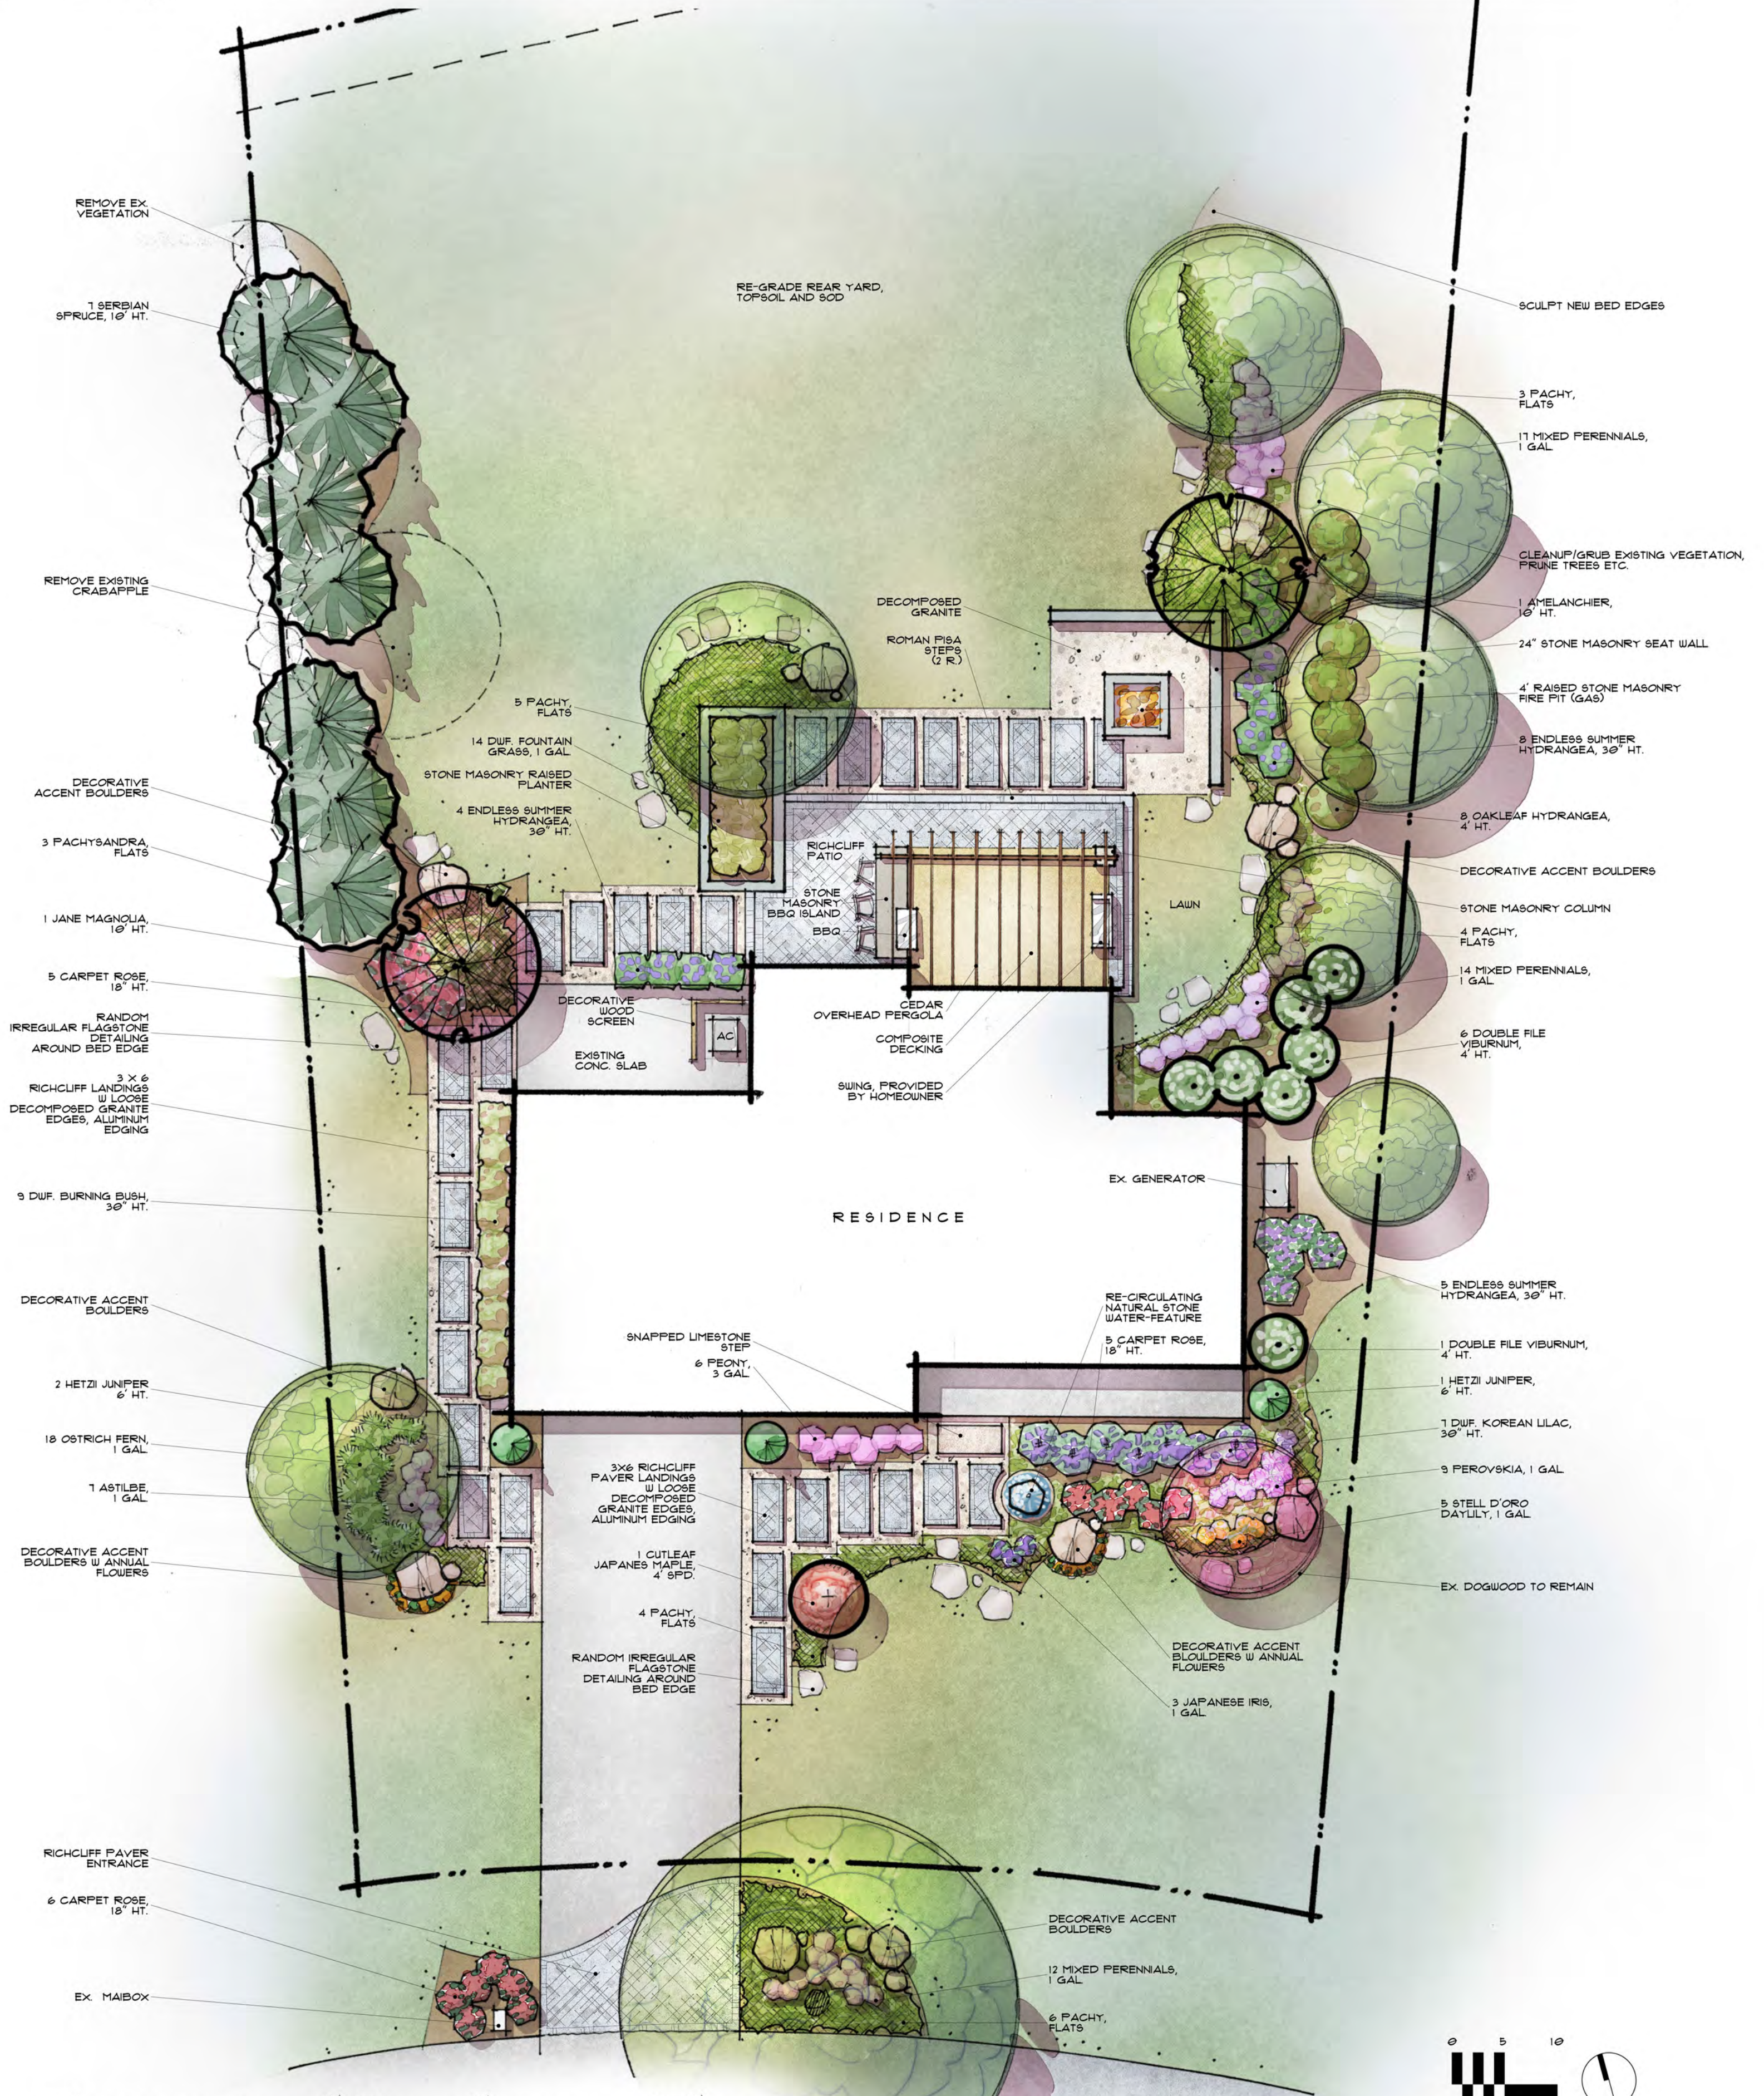

## Conceptual Landscape Plan

SCALE: 1"=10'-0"

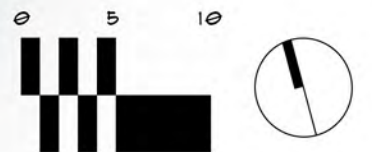

MAY 27, 2014